

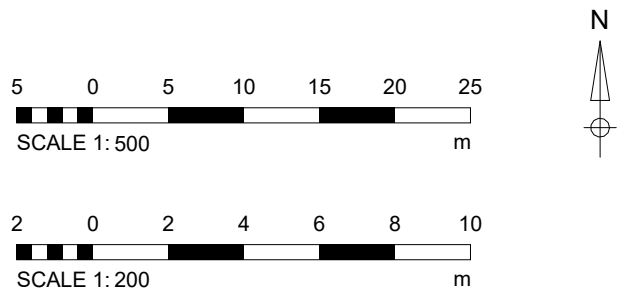
 


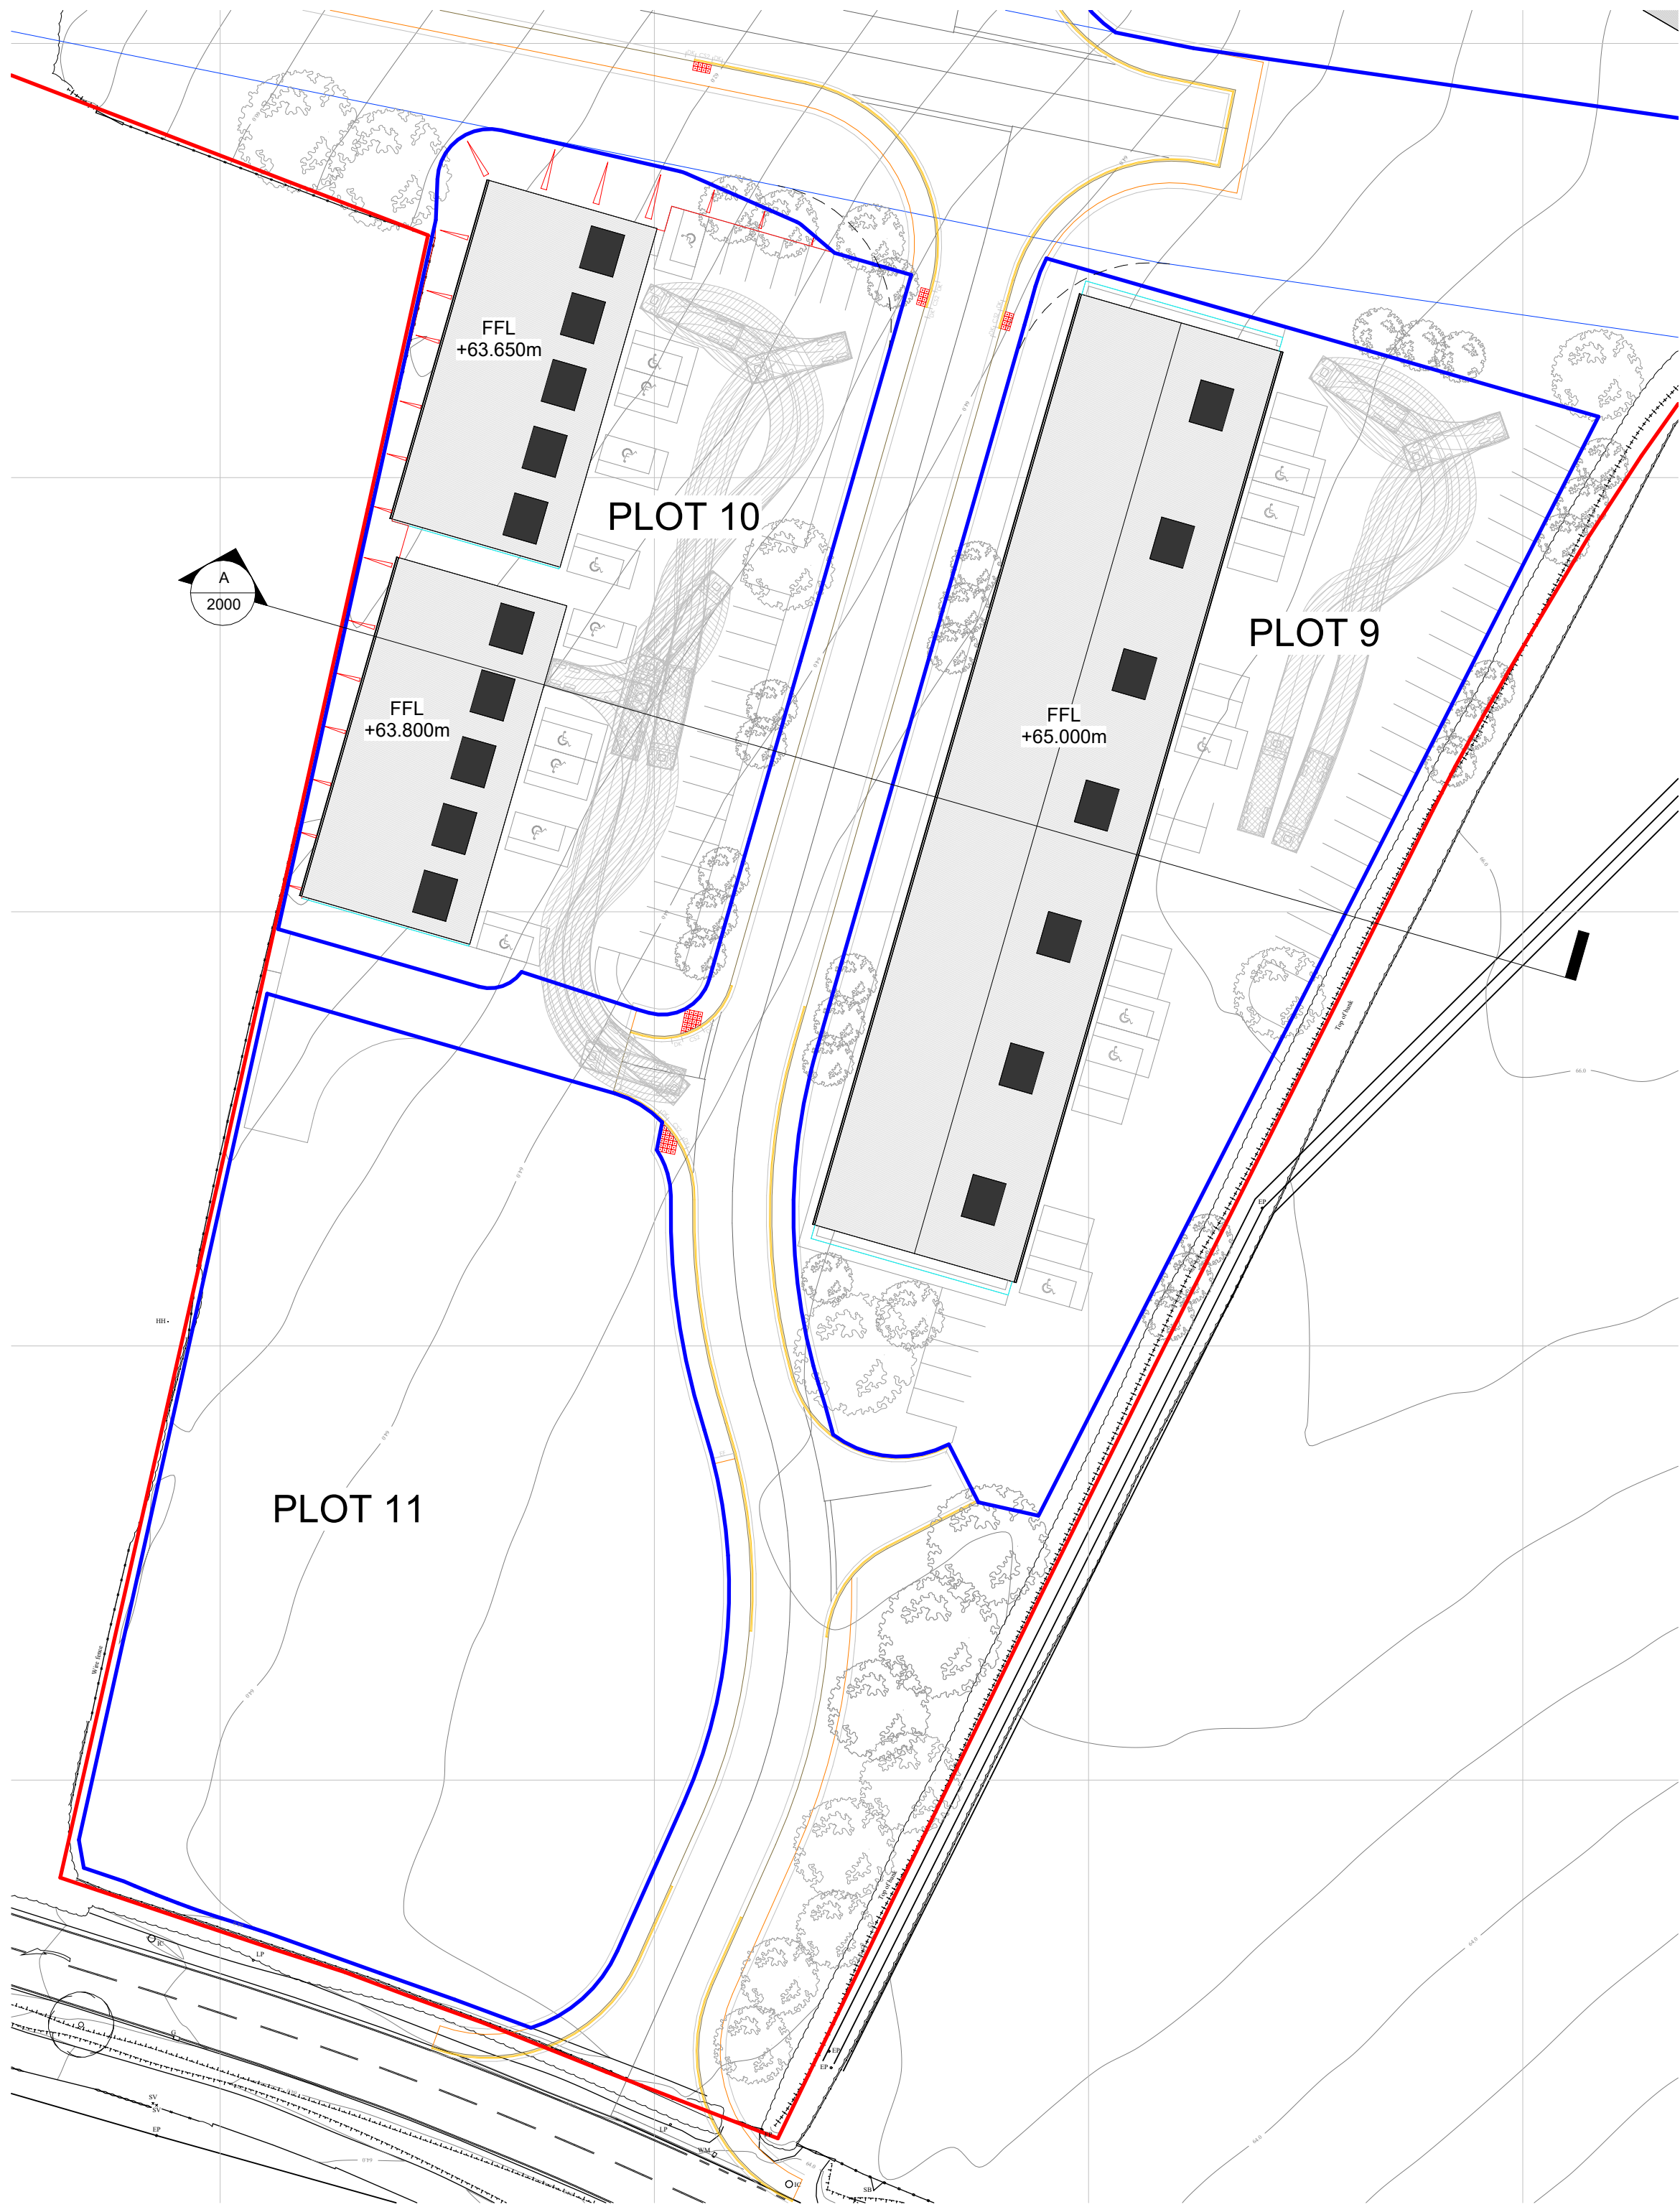

1 Plots 9-11 Site Plans
1:500

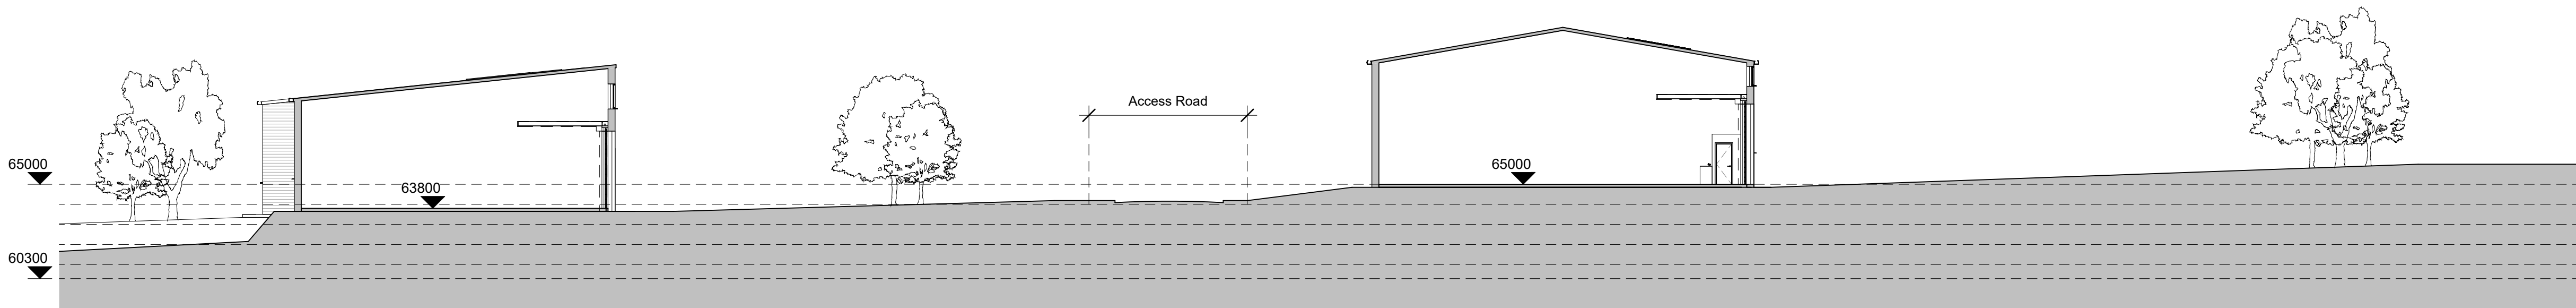

A Section A
1:200

Rev	Description	Date

For Planning

Sheet Issue Date: 09/02/24



XL Planning Ltd, 1A Fore Street, Cullompton, Devon EX15 1JW
T: 01884 38662
E: info@xlplanning.co.uk
Copyright © 2023 XL Planning Ltd
Drawings are based on survey data and may not accurately represent what is physically present. All dimensions are to be verified on site before proceeding with the work.
XL Planning shall be notified of any discrepancies.

Client
-
Site Address
Stoneyford Industrial Estate
Cullompton
Drawing Title
Plots 9-11 Block Plans

Drawn DC
Size A3L Scale As indicated

Job No.	Drawing No.	Rev.
2326	2000	