




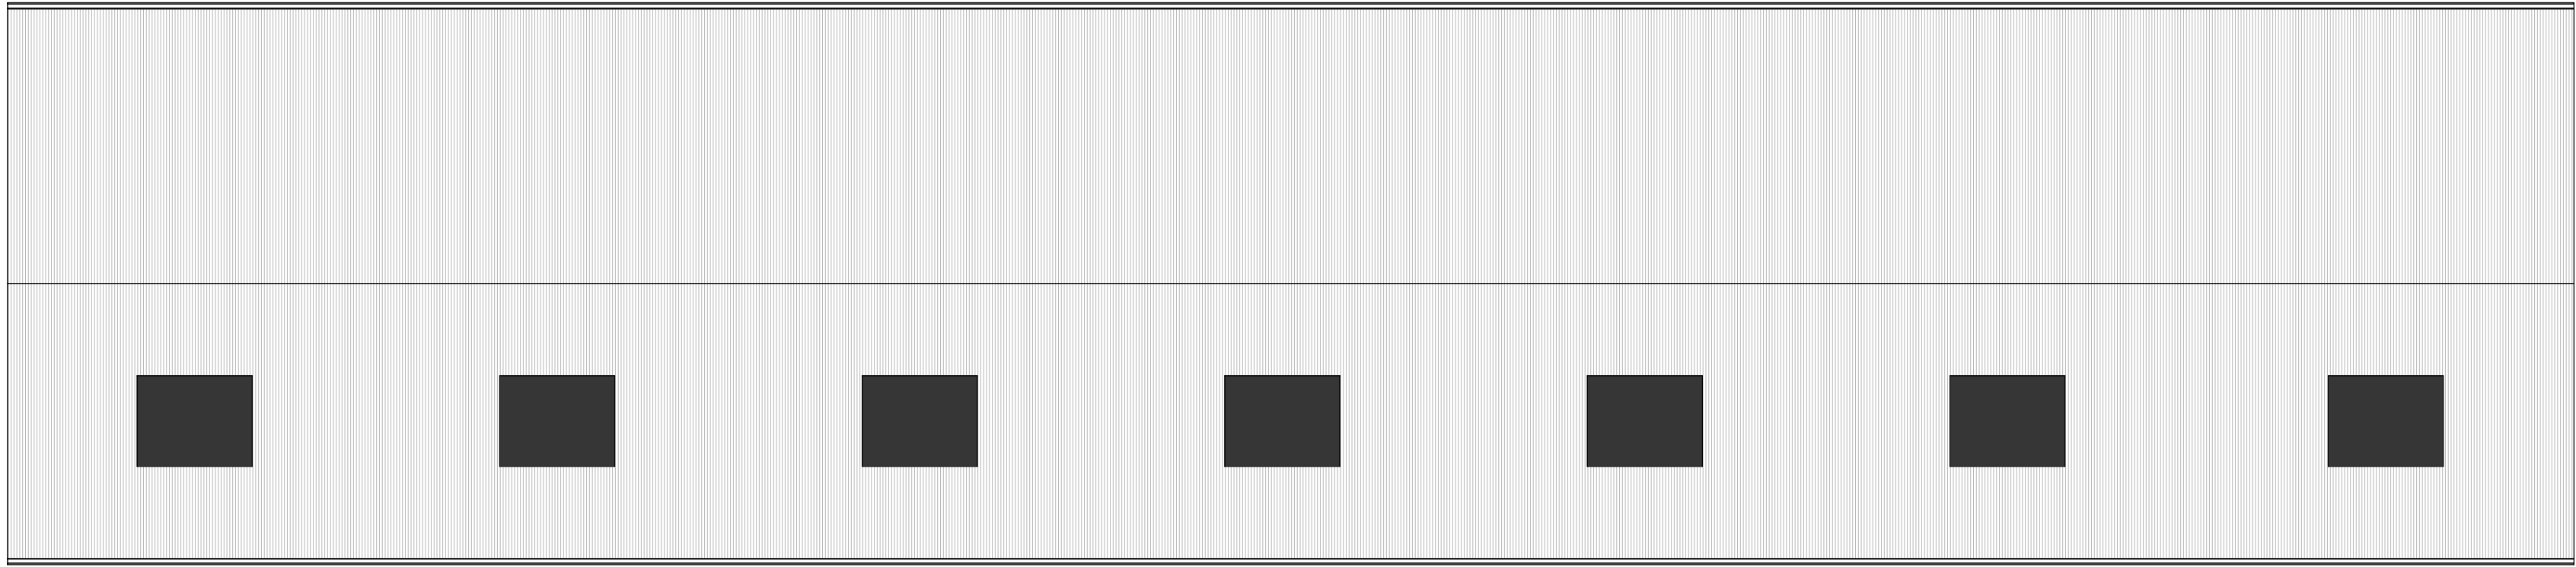


1. Roof Plan
1:200

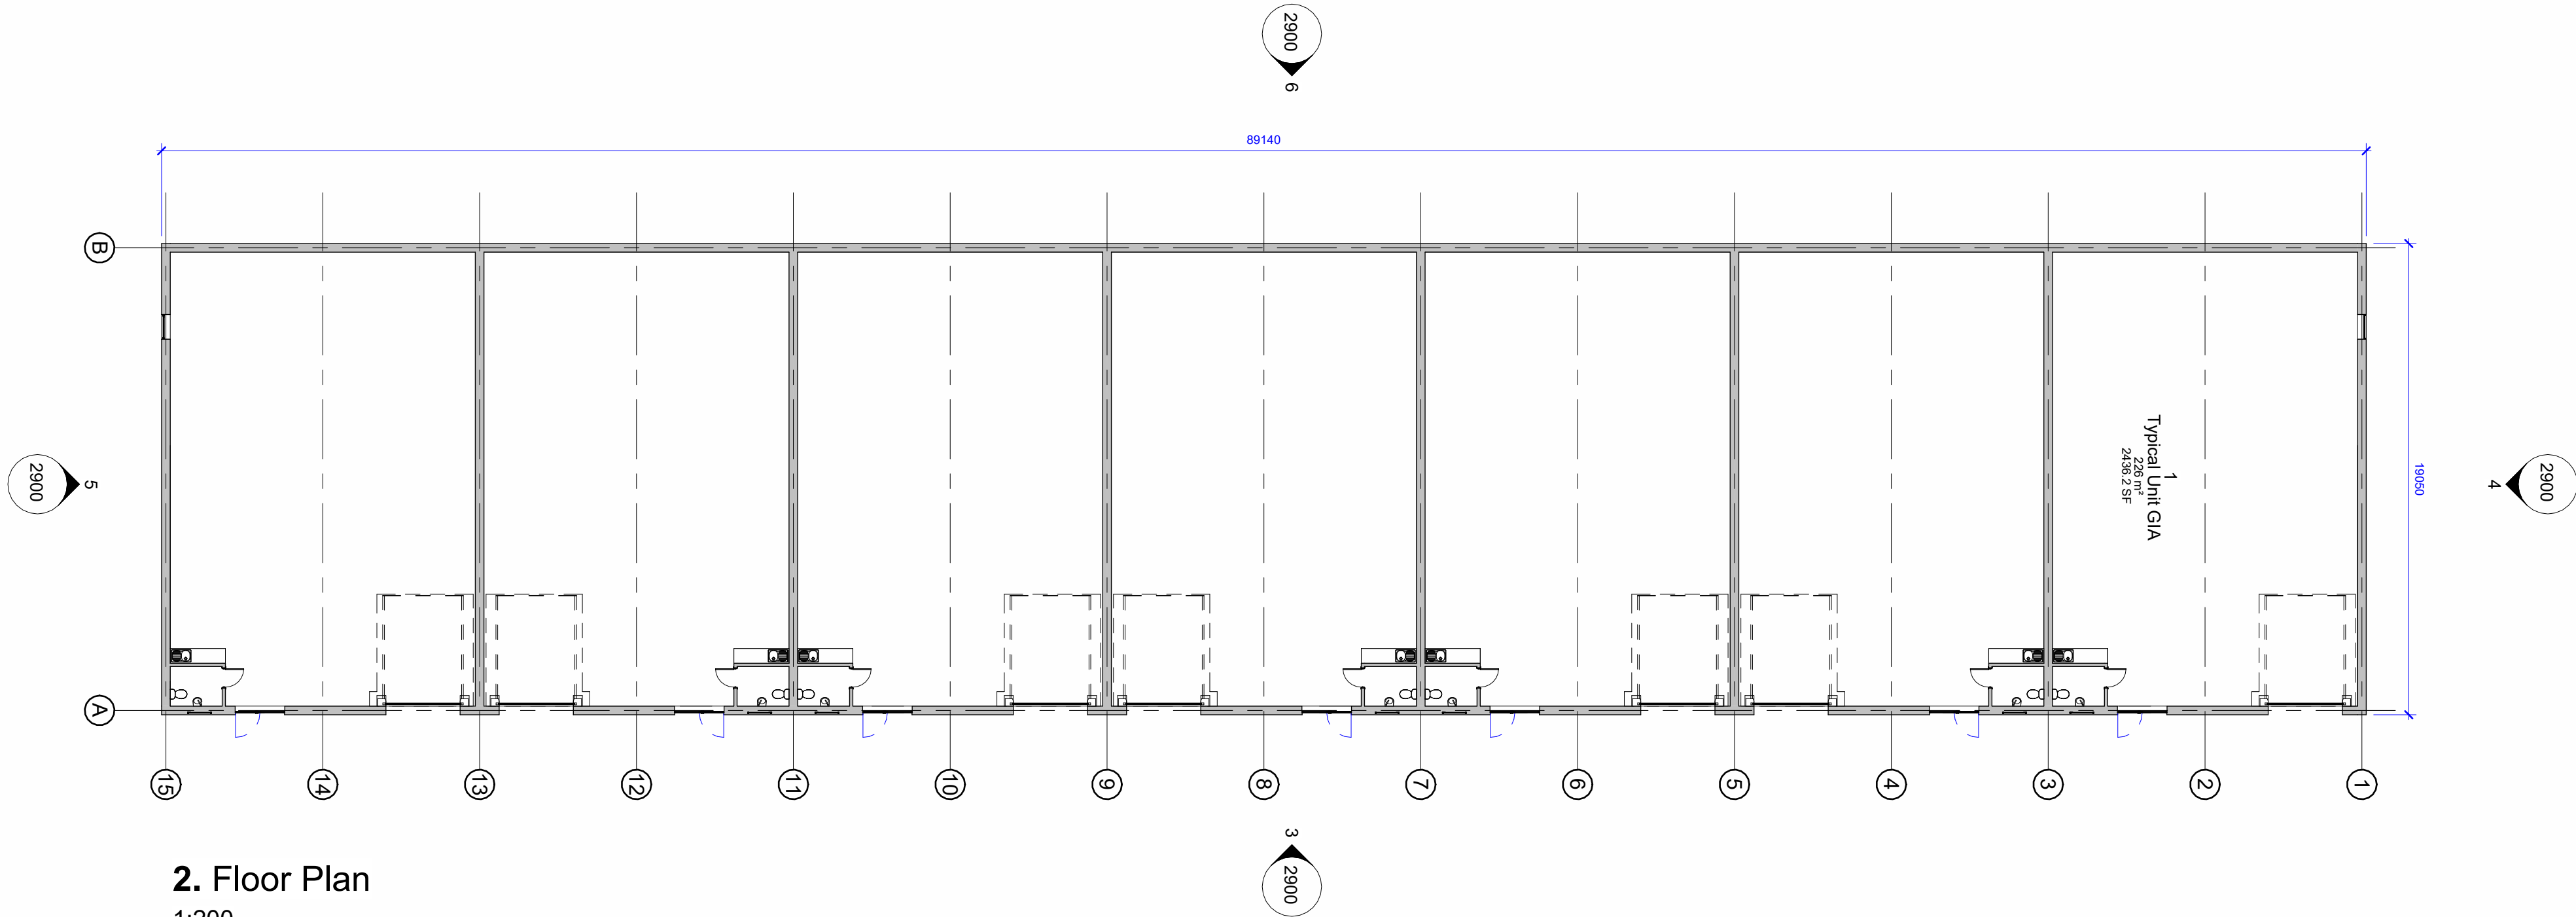


2. Floor Plan
1:200

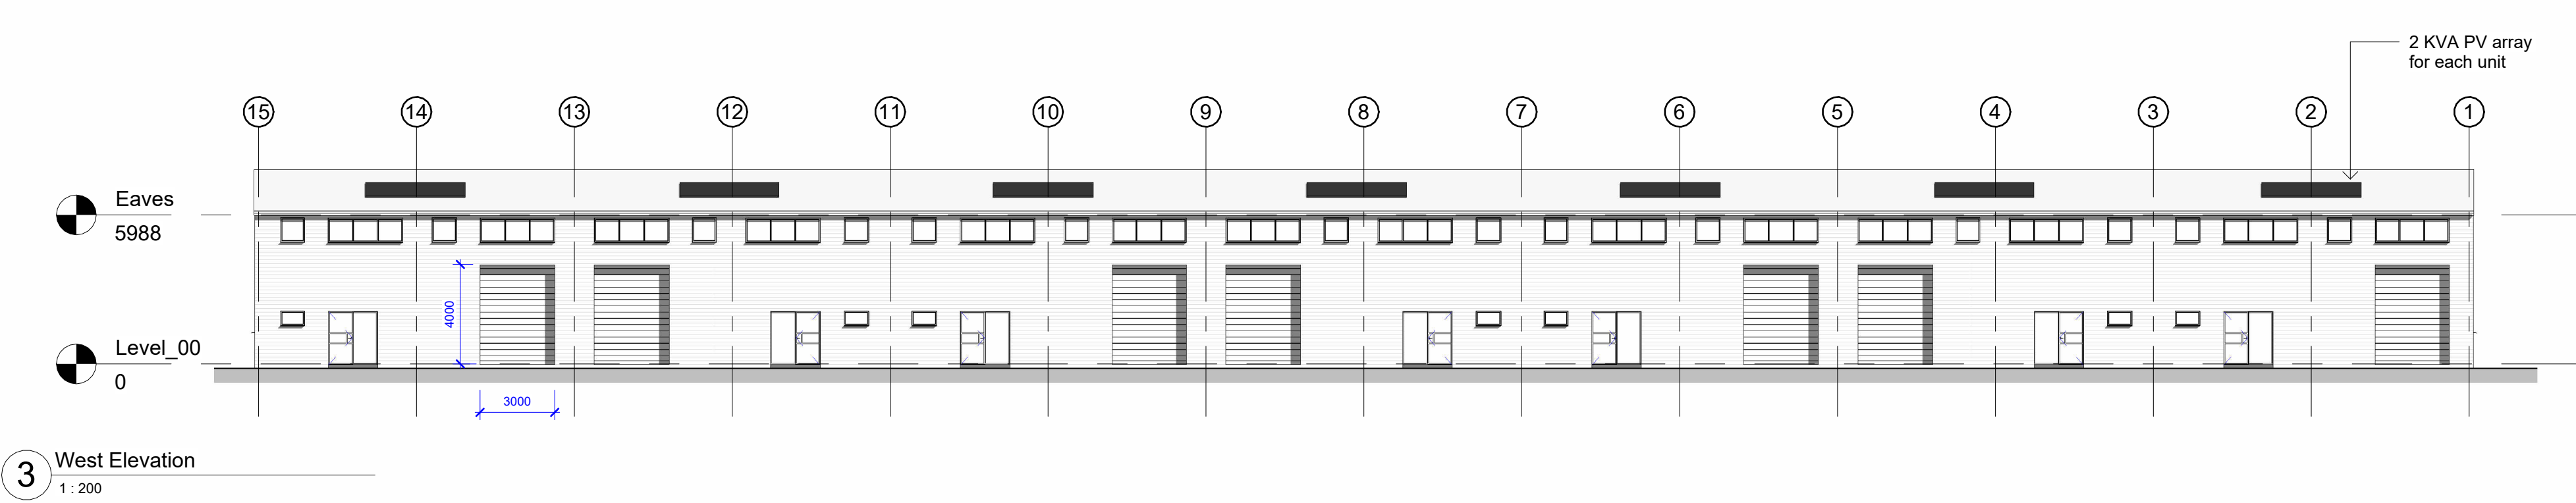


3 West Elevation
1:200

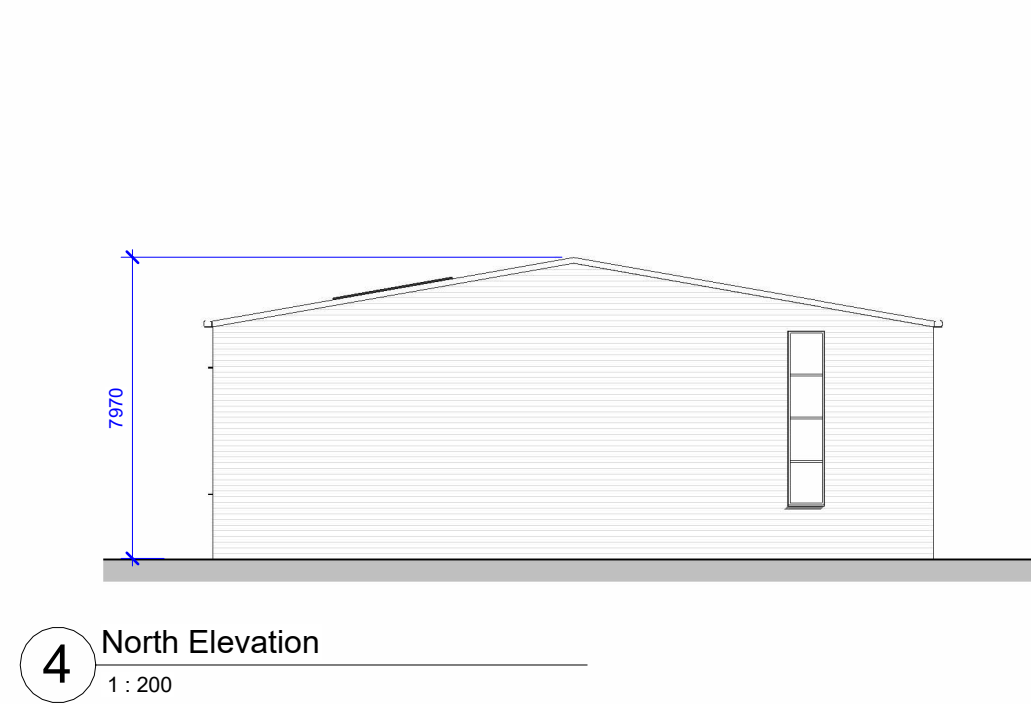

4 North Elevation
1:200

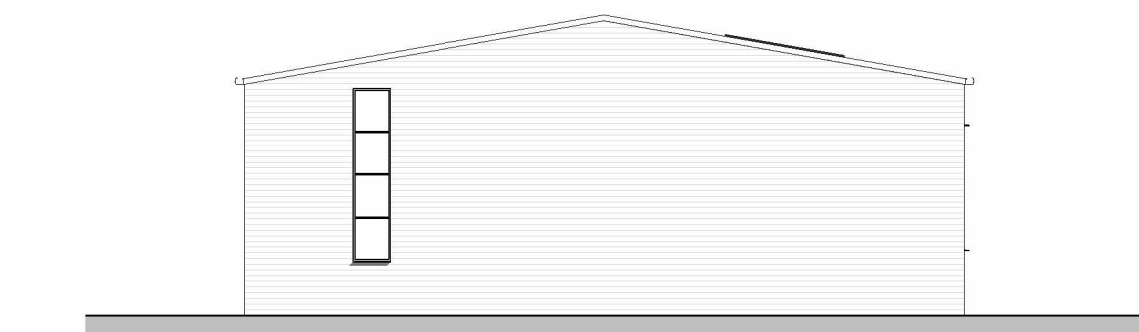

5 South Elevation
1:200

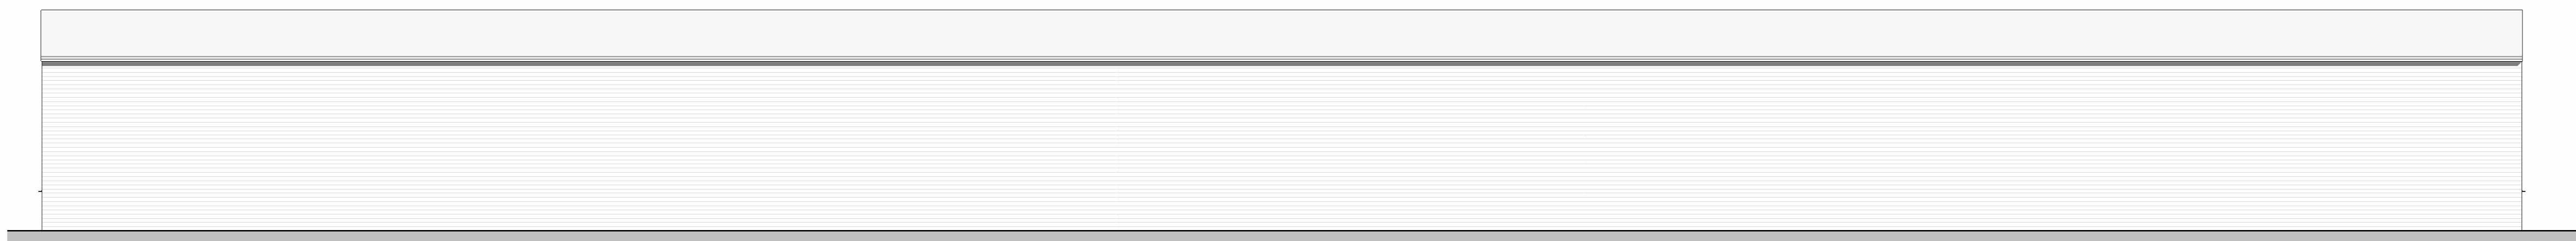

6 East Elevation
1:200



Rev	Description	Date

For Planning

Sheet Issue Date: 09/02/24



XL Planning Ltd, 1A Fore Street, Cullompton, Devon EX15 1JW

T: 01884 38662
E: info@xlplanning.co.uk

Copyright © 2023 XL Planning Ltd

Drawings are based on survey data and may not accurately represent what is physically present. All dimensions are to be verified on site before proceeding with the work.

XL Planning shall be notified of any discrepancies.

Client

-

Site Address

Stoneyford Industrial Estate
Cullompton

Drawing Title

Plot 9 Plans and Elevations

Drawn DC

Size A3L

Scale 1:200

Job No.

2326

Drawing No.

2900

Rev.