


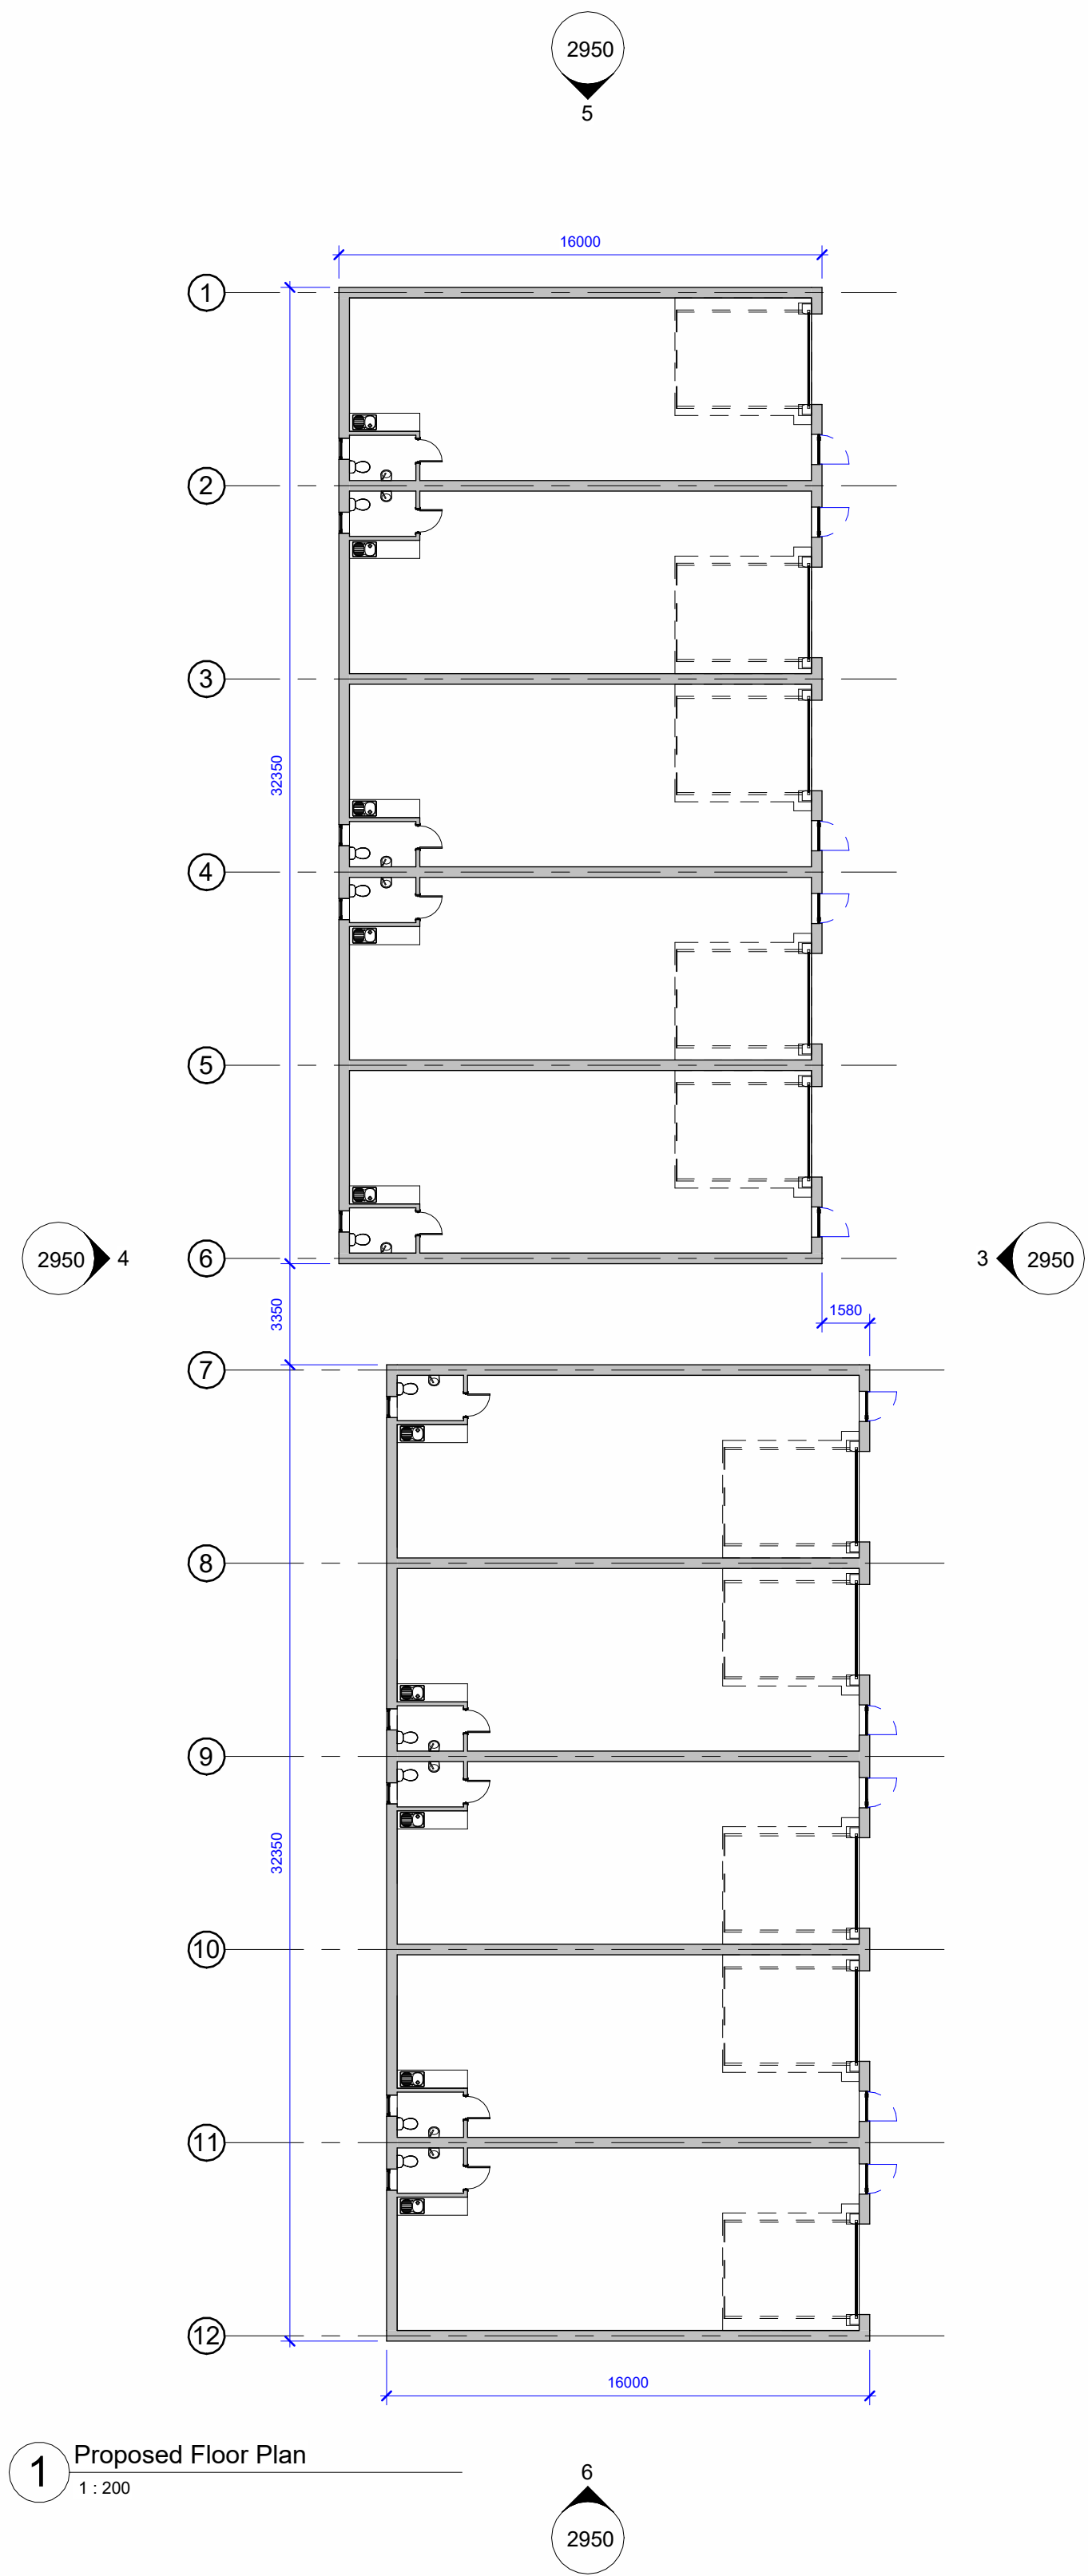


1 Proposed Floor Plan  
1 : 200


2 Proposed Roof Plan  
1 : 200




3 East Elevation  
1 : 200

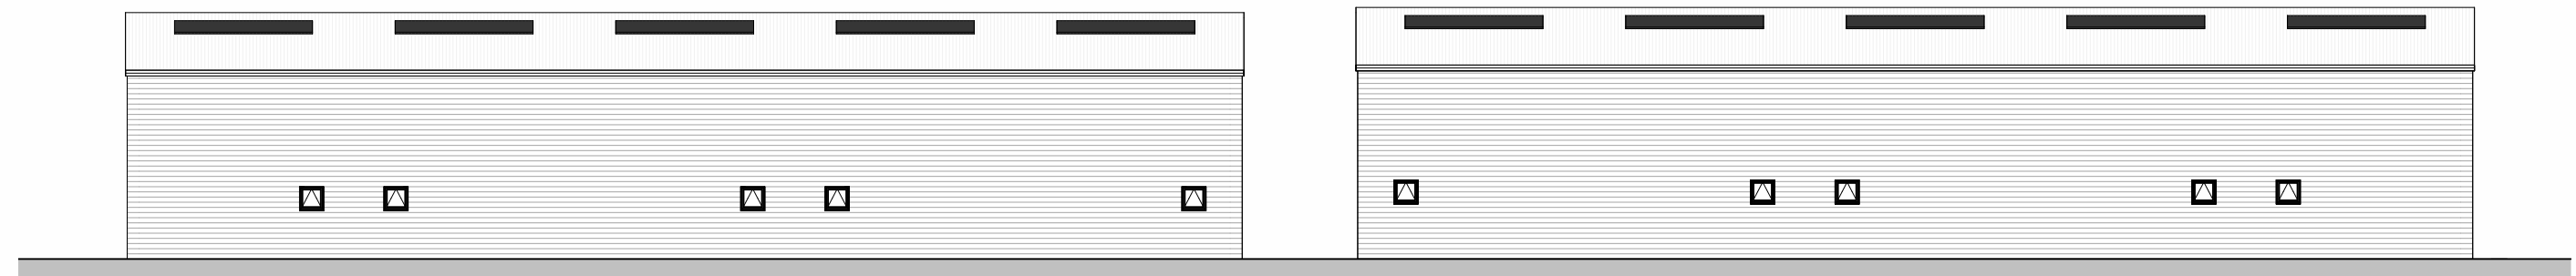


4 West Elevation  
1 : 200

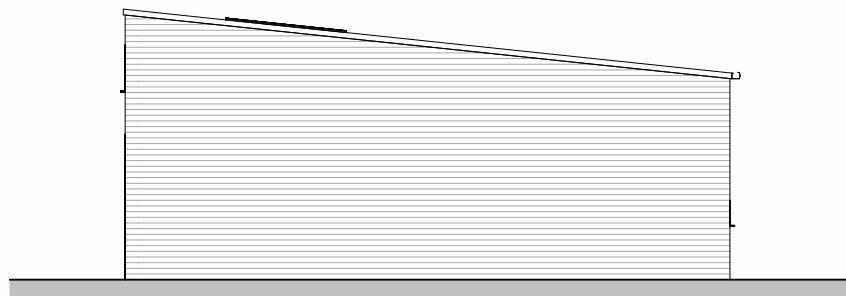

5 North Elevations  
1 : 200

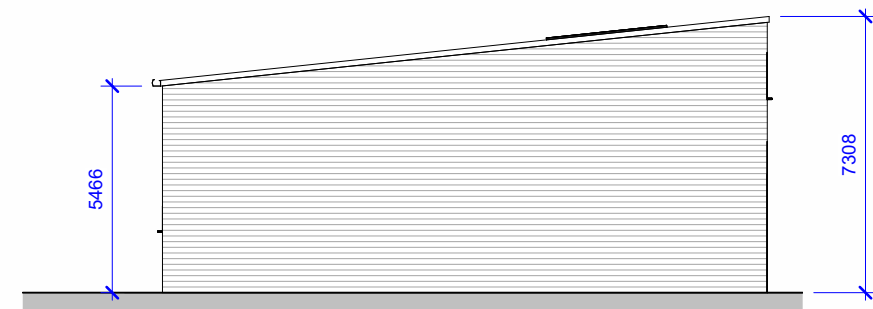

6 South Elevations  
1 : 200

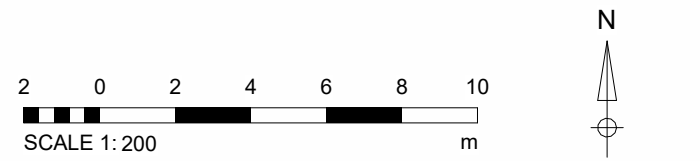

| Rev | Description | Date |
|-----|-------------|------|
|     |             |      |
|     |             |      |
### For Planning

Sheet Issue Date: 09/02/24



XL Planning Ltd, 1A Fore Street, Cullompton, Devon EX15 1JW  
T: 01884 38662  
E: info@xlplanning.co.uk  
Copyright © 2023 XL Planning Ltd  
Drawings are based on survey data and may not accurately represent what is physically present. All dimensions are to be verified on site before proceeding with the work.  
XL Planning shall be notified of any discrepancies.

Client  
-  
Site Address  
Stoneyford  
Drawing Title  
Plot 10 Plans and Elevations  
Drawn DC  
Size A3L Scale 1 : 200

| Job No. | Drawing No. | Rev. |
|---------|-------------|------|
| 2326    | 2950        |      |